


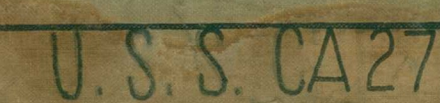

3609-45 (CA27).  
45° OFF CENTERLINE. ALTERATIONS CIRCLED  
ON M.I. PHOTOS NO. 3511-45 TO 3514-45.  
MARE ISLAND, CAL. 16 MAY 1945.





FINISHED PLAN

## INBOARD & OUTBOARD PROFILES

BOOKLET OF GENERAL PLANS SHEET N22

SCALE  $\frac{1}{16} = 1 \text{ FT.}$

**SUPERINTENDING CONSTRUCTOR**

FOR THE  
UNITED STATES NAVY

UNITED STATES NAVY  
NEW YORK SHIPBUILDING CO. CAMDEN N. J.

NEW YORK SHIPBUILDING CO. CAMDEN, N. J.  
FINISHED PLAN TAKEN FROM WORK

EXAMINED AND FOUND CORRECT.

APPROVED *E L Gayhart*

Commandery C. C. F. G. B.  
Superintending Comstr.

CHECKED WITH PLANS	F.G.C	6/14/30
--------------------	-------	---------

BU. C. & R. No. 153045

NEW YORK SHIPBUILDING COMPANY

NEW YORK SHIPBUILDING COMPANY  
CAMDEN NEW JERSEY U.S.A.

HULL DEPARTMENT

INBOARD &amp; OUTBOARD PROFILES BOOKLET

OF GENERAL PLANS SHEET NO 2

SCALE  $\frac{1}{16}'' = 1$  FOOT DRAWN BY DATE 8 JY 3

TRACED BY: KJ. CHECKED BY: CHIEF DRAFTSMAN

DB 380-207-OF  $\frac{3}{5}$


DR. 380-207-OE 75  
Up Barnet Ave

380-207-0E 75  
H. Barnett

APPROVED *W. J. Crosser* Use  
NAV. ARCHIVE



U.S.S. CAZIER

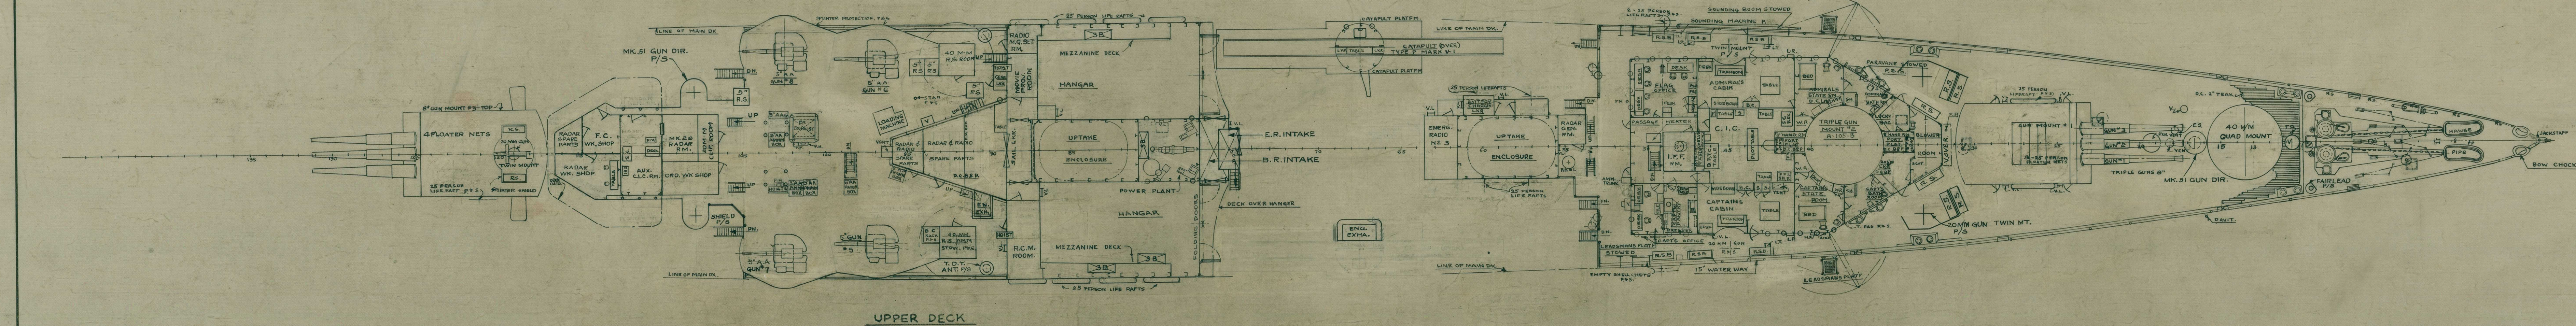


PAGE #6

U.S.S. CAZIER  
FORECASTLE & UPPER DECKS

BU C&R NO 153044

SCALE 1/4" = ONE FOOT

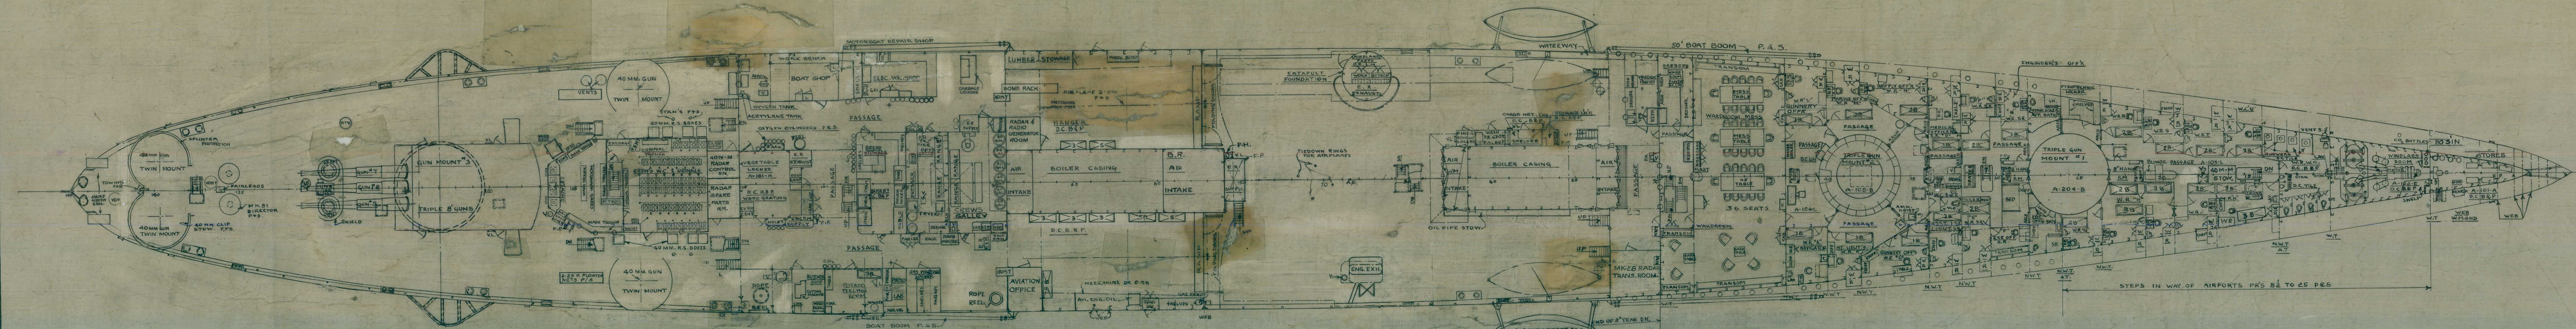


PAGE #7

U.S.S. CAZIER  
MAIN DECK

BU C&R NO 153044

SCALE 1/4" = ONE FOOT

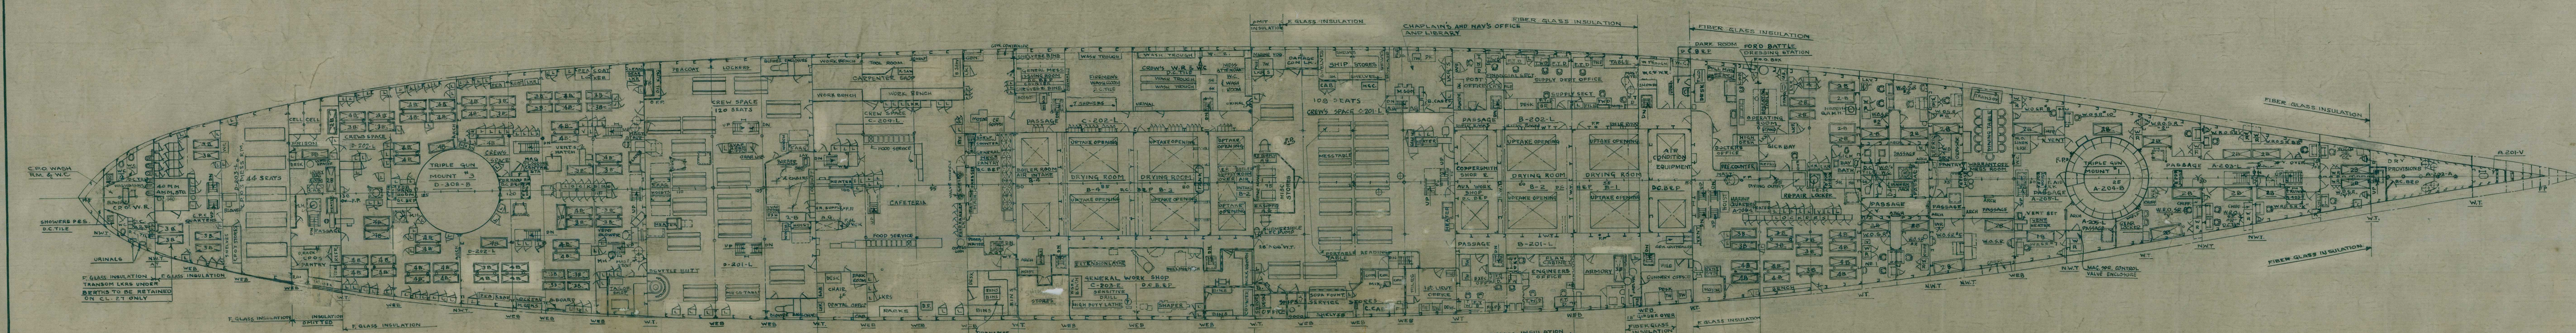

PAGE #8

U.S.S. CAZIER  
2ND DECK

BU C&R NO 153044

SCALE 1/4" = ONE FOOT

U.S.S. CAZIER

DR. NO. 380-207-OE 258 MAIN & FORECASTLE DECKS BOOKLET OF GENERAL PLANS SHEET NO. 4

U.S.S. CAZIER

FINISHED PLAN

258 MAIN & FORECASTLE DECKS BOOKLET OF GENERAL PLANS SHEET NO. 4

SCALE 1/4" = ONE FOOT

SUPERINTENDING CONSTRUCTOR

FOR THE

UNITED STATES NAVY

NEW YORK SHIPBUILDING CO. CAMDEN, N.J.

FINISHED PLAN TAKEN FROM WORK

EXAMINED AND FOUND CORRECT.

APPROVED *E. L. Gault*

Superintendent Constructor

BU C&R NO 153044

NEW YORK SHIPBUILDING COMPANY

CAMDEN, NEW JERSEY, U.S.A.

HULL DEPARTMENT

258 MAIN & FORECASTLE DECKS BOOKLET OF GENERAL PLANS SHEET NO. 4



SCALE 1/4" = ONE FOOT DRAWN BY DATE 1/19/30

TRACED BY HJ CHECKED BY CHIEF DRAFTSMAN

DR. 380-207-OE 258

APPROVED



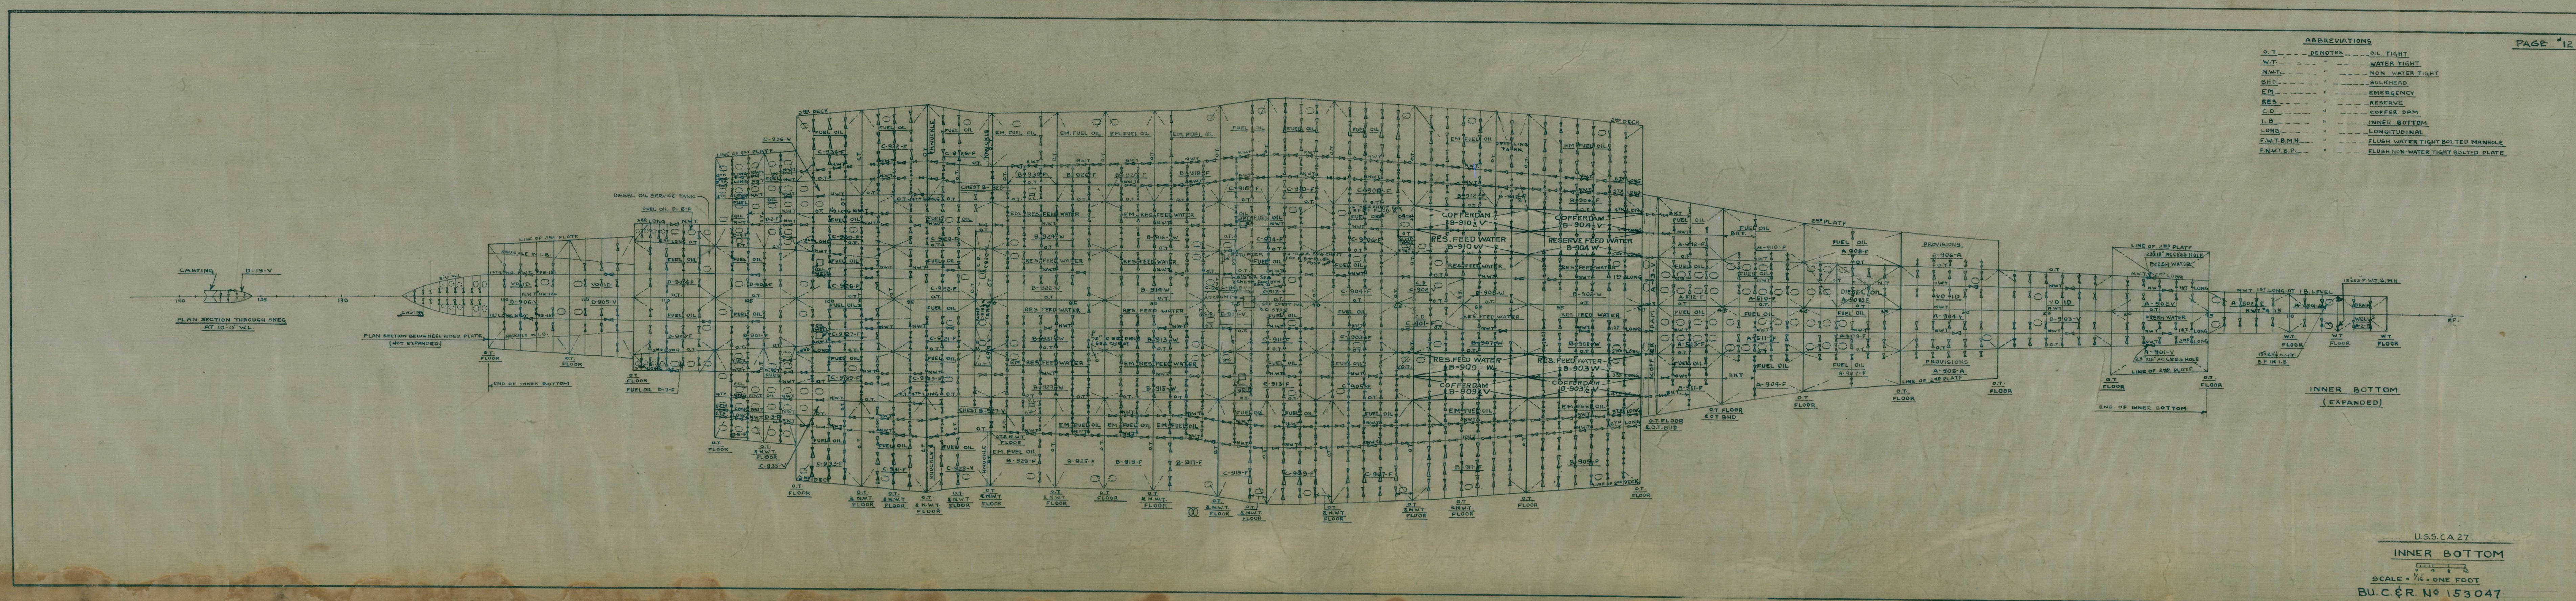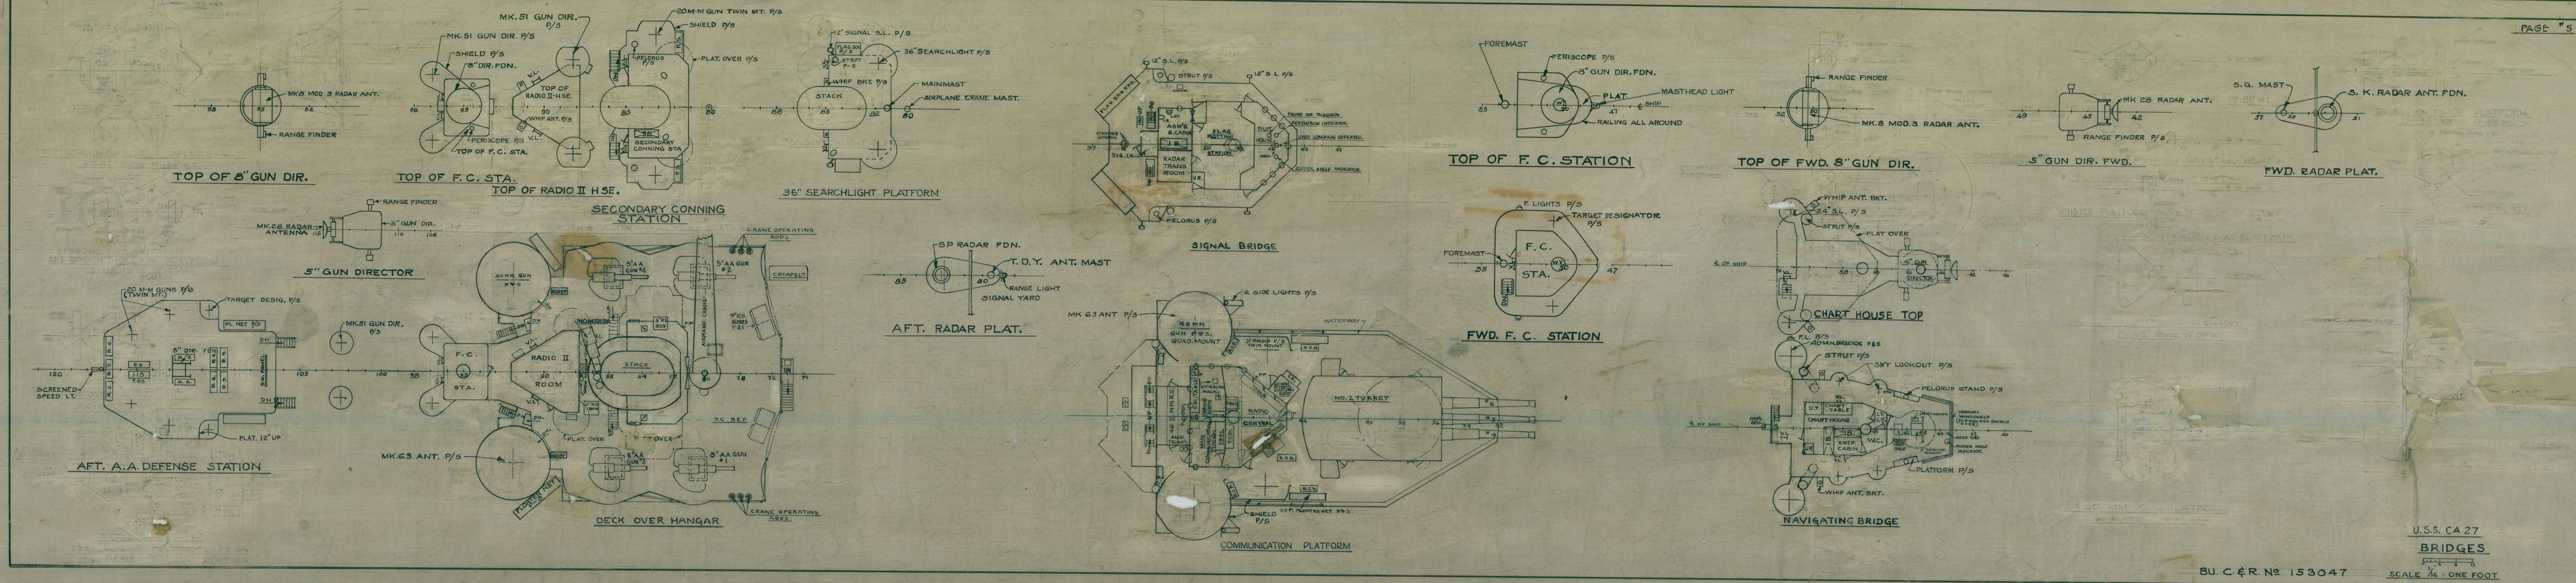

U. S. S. CA 27

### FINISHED PLAN

INNER BOTTOM, BRIDGES AND TANK CAPACITIES. BOOKLET OF  
GENERAL PLANS. SHEET NO. 3

SCALE  $\frac{1}{16}$ " = 1 FT.

SUPERINTENDING CONSTRUCTOR

FOR THE  
UNITED STATES NAVY

UNITED STATES NAVY  
NEW YORK SHIPBUILDING CO. CAMDEN, N. J.  
FINISHED PLAN TAKEN FROM WORK  
EXAMINED AND FOUND CORRECT.

APPROVED *E. L. Gayhart*  
Commander, U. S. S. S. S.  
Superintending Contr.

S. C. OFFICE  
DRAFTSMAN'S STAMP

BU. C. & R. N<sup>o</sup>. 153047

NEW YORK SHIPBUILDING COMPANY  
CAMDEN, NEW JERSEY U.S.A.  
HULL DEPARTMENT

INNER BOTTOM, BRIDGES AND TANK CAPACITIES  
GENERAL BOOKLET PLANS SHEET No.3



SCALE  $\frac{1}{16}$ " = 1 FOOT DRAWN BY *Res.* DATE *24 Apr 32*  
TRACED BY KJ CHECKED BY CHIEF DRAFTSMAN *H.R.*

DR. 380-207-OE<sup>5</sup>/<sub>5</sub>



APPROVED *W. Bossett Asst*  
NAV. ARCHITECT




U. S. S. CA 27 ER

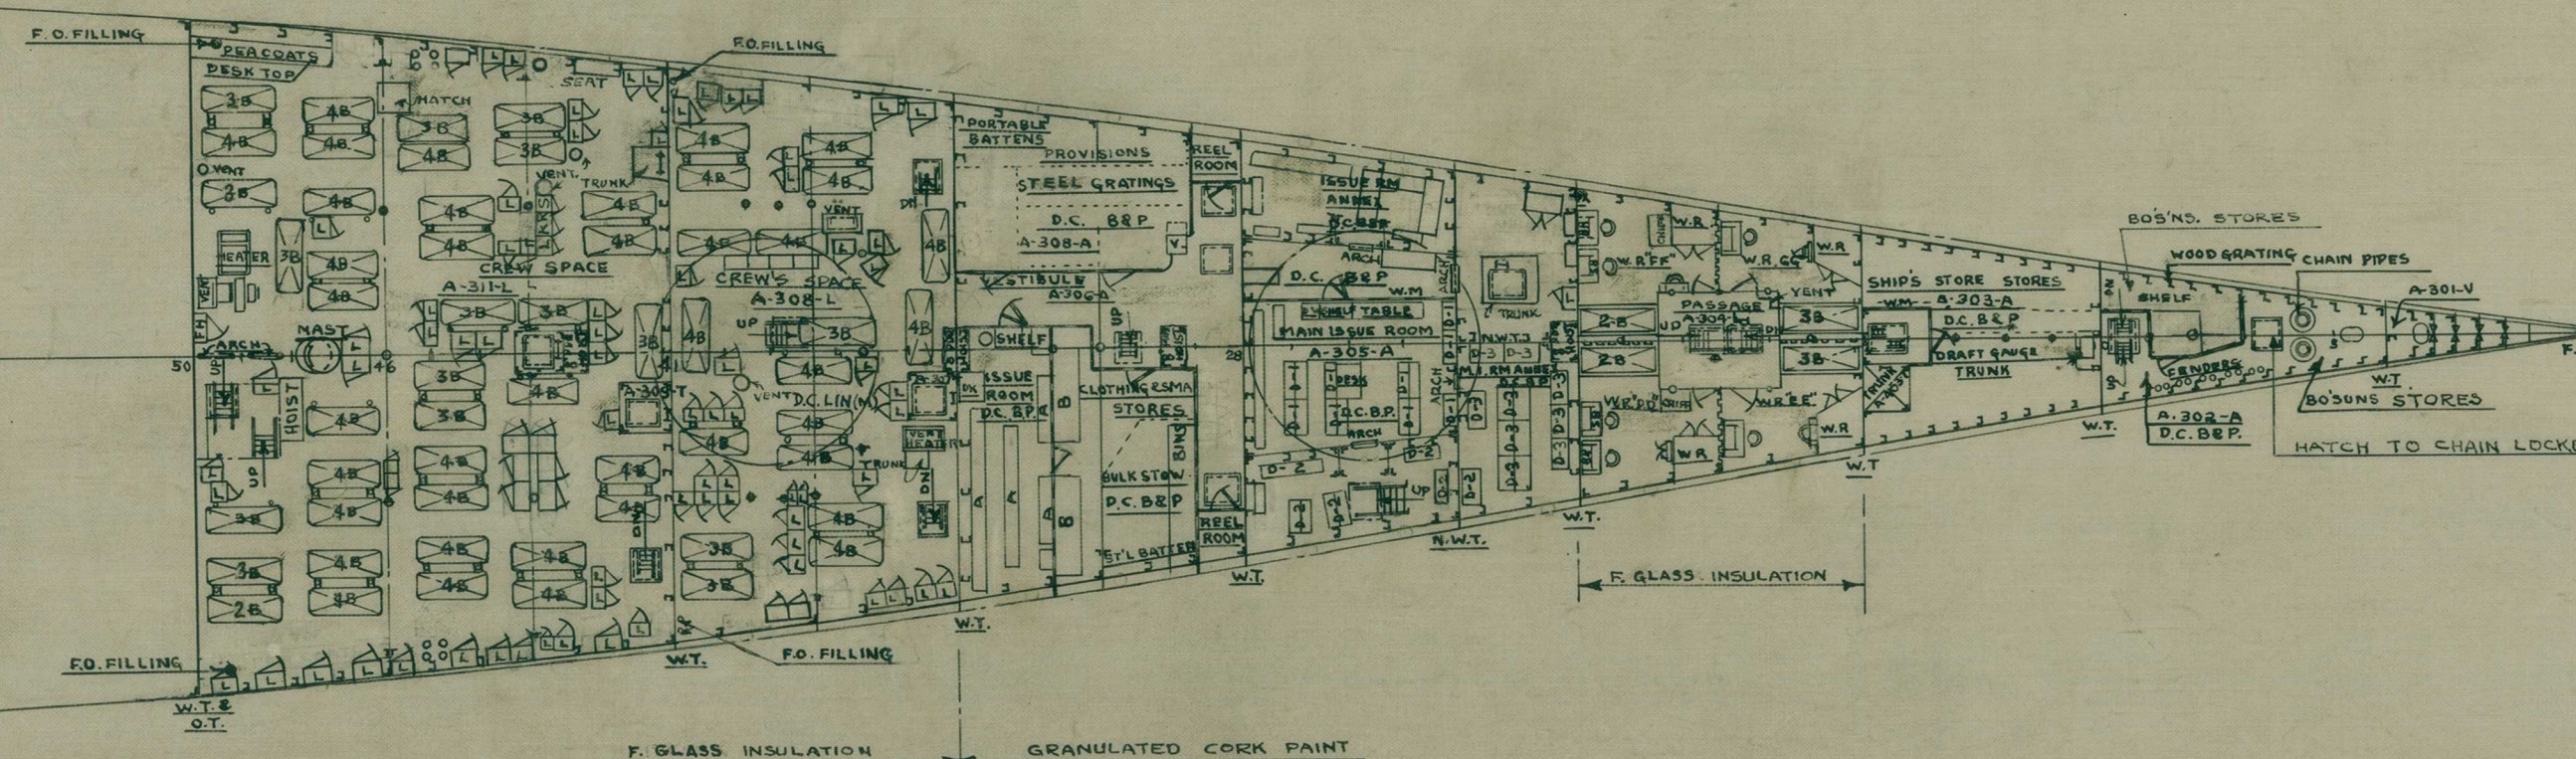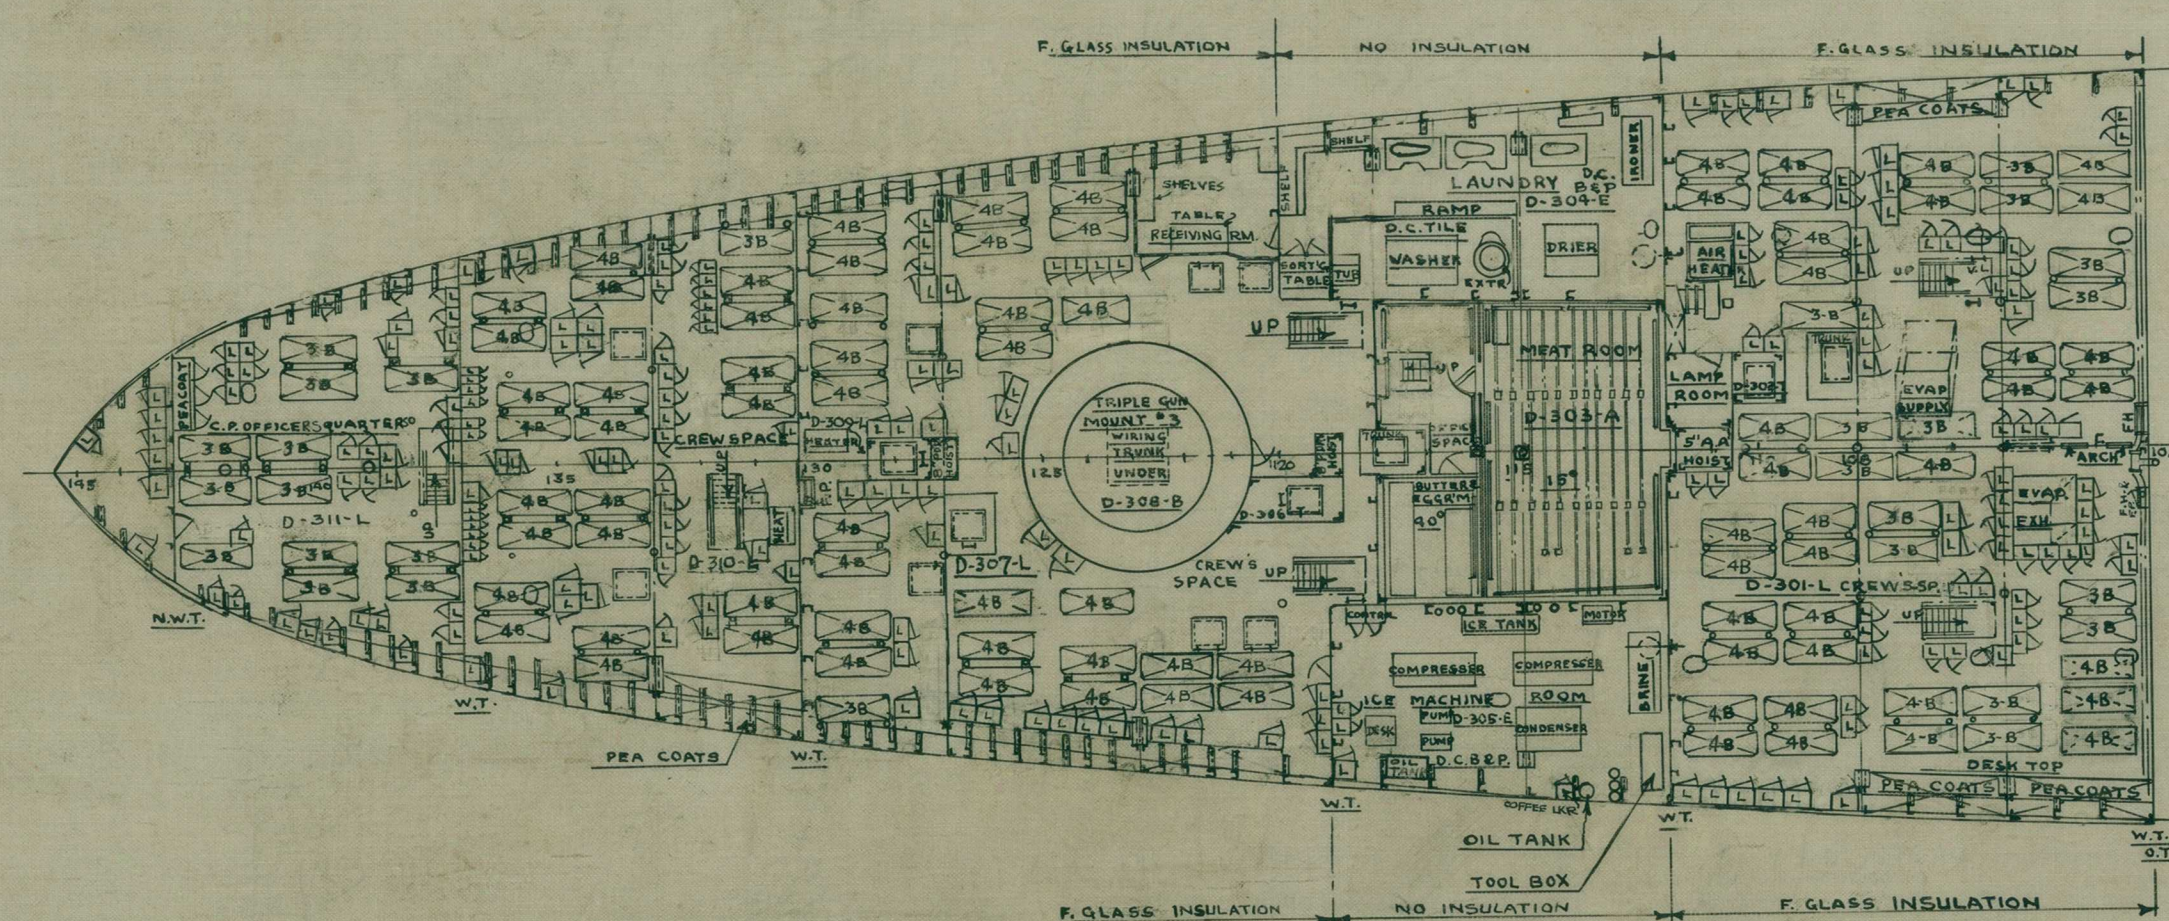

U.S.S. CA 27  
1ST PLATFORM  
SCALE 1/4" = 1' FOOT  
BU. C & R. NO. 153043

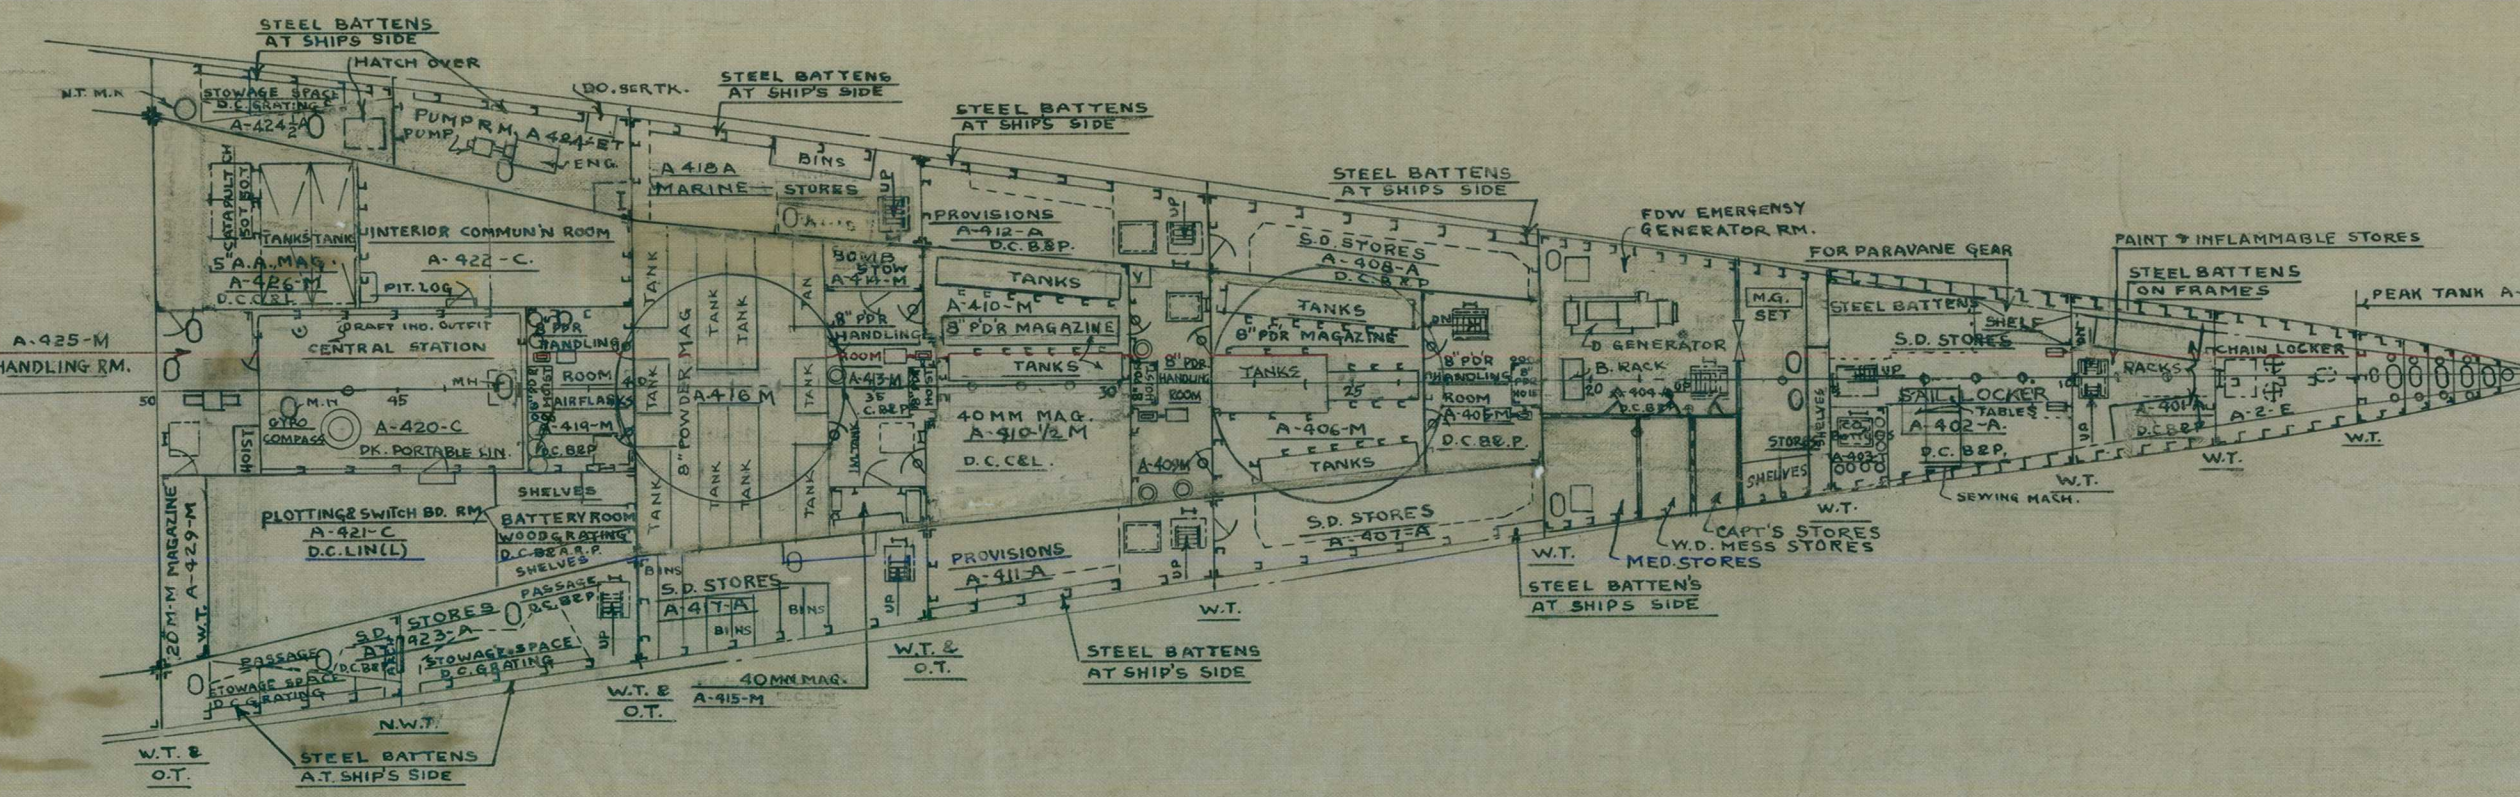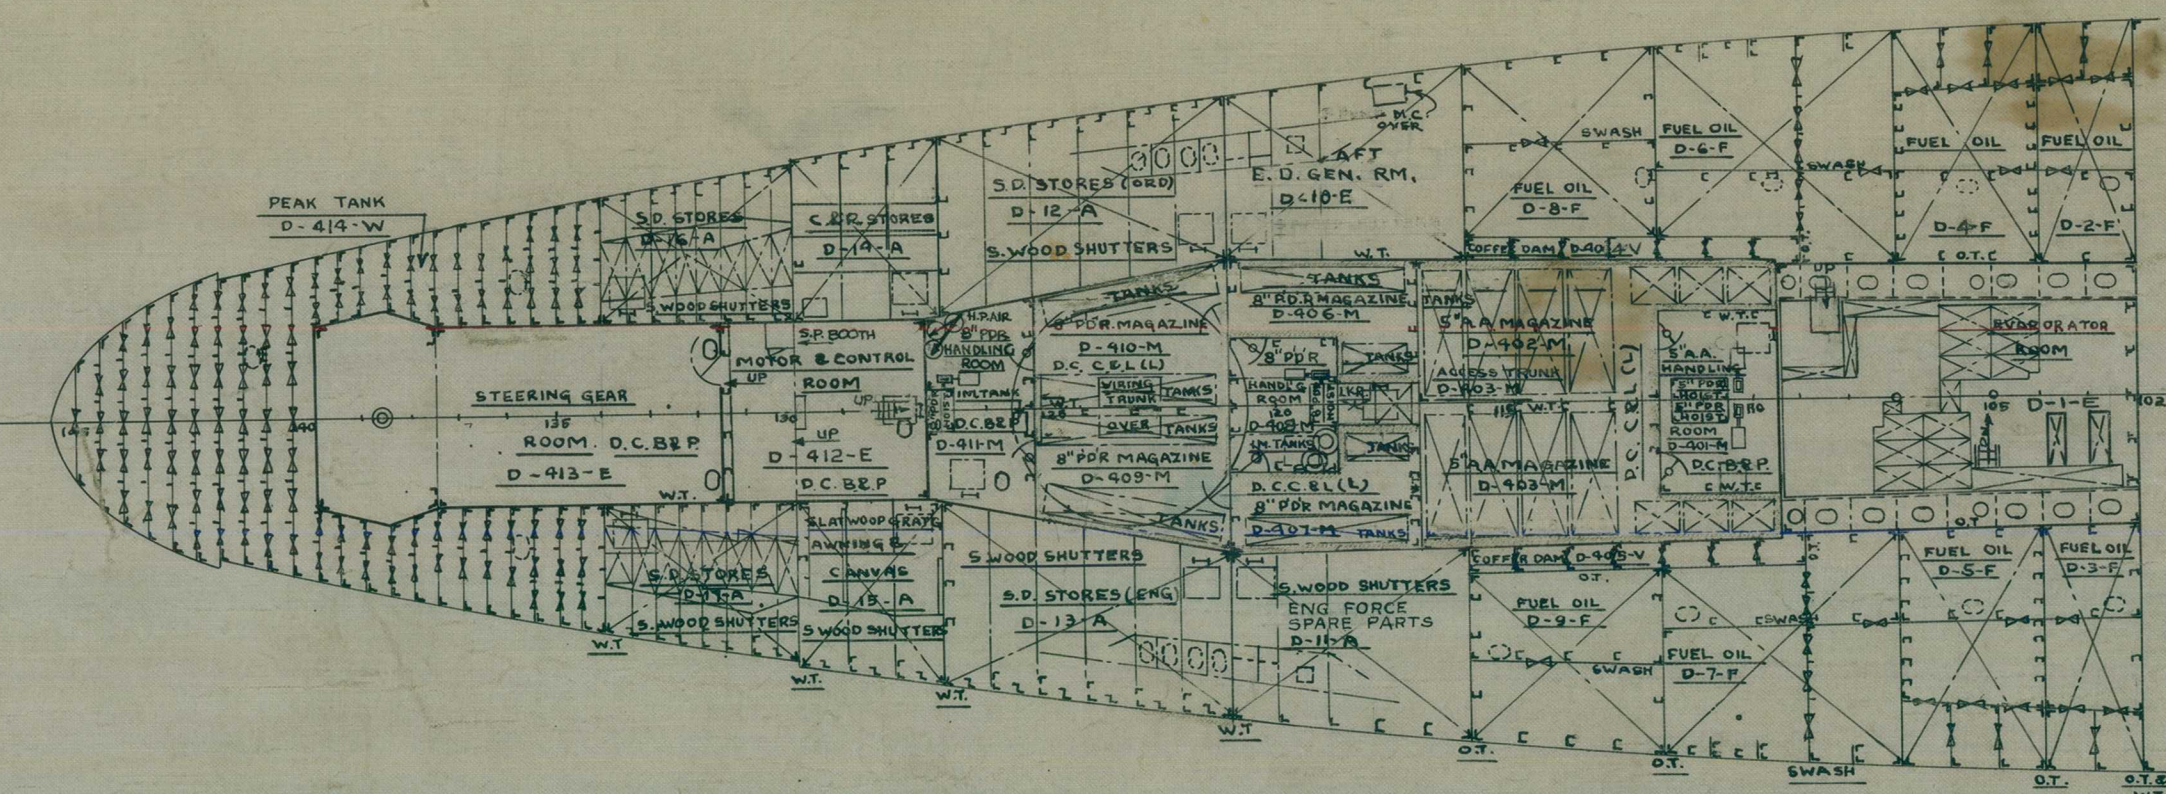

U.S.S. CA 27  
2ND PLATFORM  
SCALE 1/4" = 1' FOOT  
BU. C & R. NO. 153043

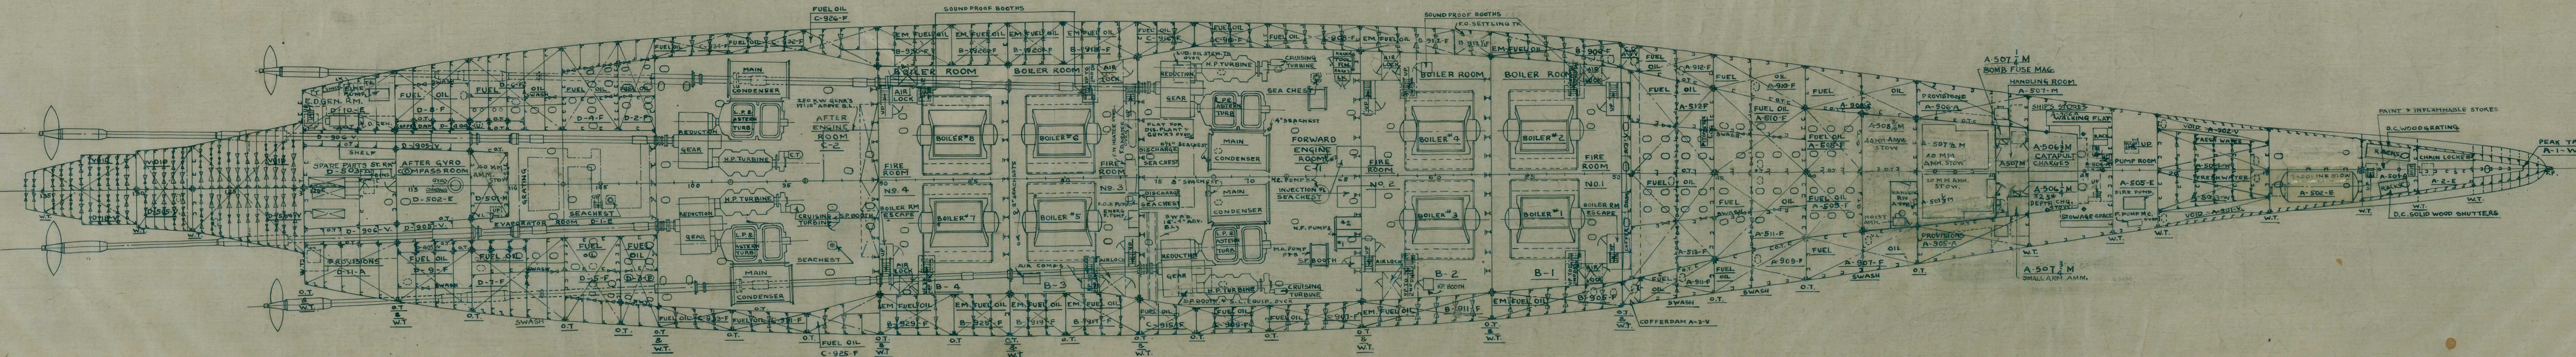

U.S.S. CA 27  
HOLD  
SCALE 1/4" = 1' FOOT  
BU. C & R. NO. 153043

U. S. S. CA 27

DR. NO. 380-207-0E 1/2  
HOLD, FIRST PLATFORM & SECOND PLATFORM  
BOOKLET OF GENERAL PLANS SHEET NO. 5

U. S. S. CA 27

FINISHED PLAN  
HOLD, FIRST PLATFORM & SECOND PLATFORM  
BOOKLET OF GENERAL PLANS SHEET NO. 5

SCALE 1/4" = 1' FOOT  
SUPERINTENDING CONSTRUCTOR

FOR THE  
UNITED STATES NAVY  
NEW YORK SHIPBUILDING CO. CAMDEN, N. J.  
FINISHED PLAN TAKEN FROM WORK  
EXAMINED AND FOUND CORRECT.

APPROVED *E. J. Gayhart*  
Superintendent Constructor

S. C. OFFICE  
DRAWN BY  
CHECKED BY  
DATE

BU. C & R. NO. 153043

NEW YORK SHIPBUILDING COMPANY  
CAMDEN, NEW JERSEY, U. S. A.

HULL DEPARTMENT

HOLD, FIRST PLATFORM & SECOND PLATFORM  
BOOKLET OF GENERAL PLANS SHEET NO. 5

SCALE 1/4" = 1' FOOT DRAWN BY DATE 12/16/32  
TRACED BY KT. CHECKED BY GMS. CHIEF DRAFTSMAN

DR. 380-207-0E 1/2  
APPROVED *E. J. Gayhart*  
Superintendent Constructor

U. S. S. CA 27

U. S. S. CA 27

U. S. S. CA 27

U. S. S. CA 27 ER